




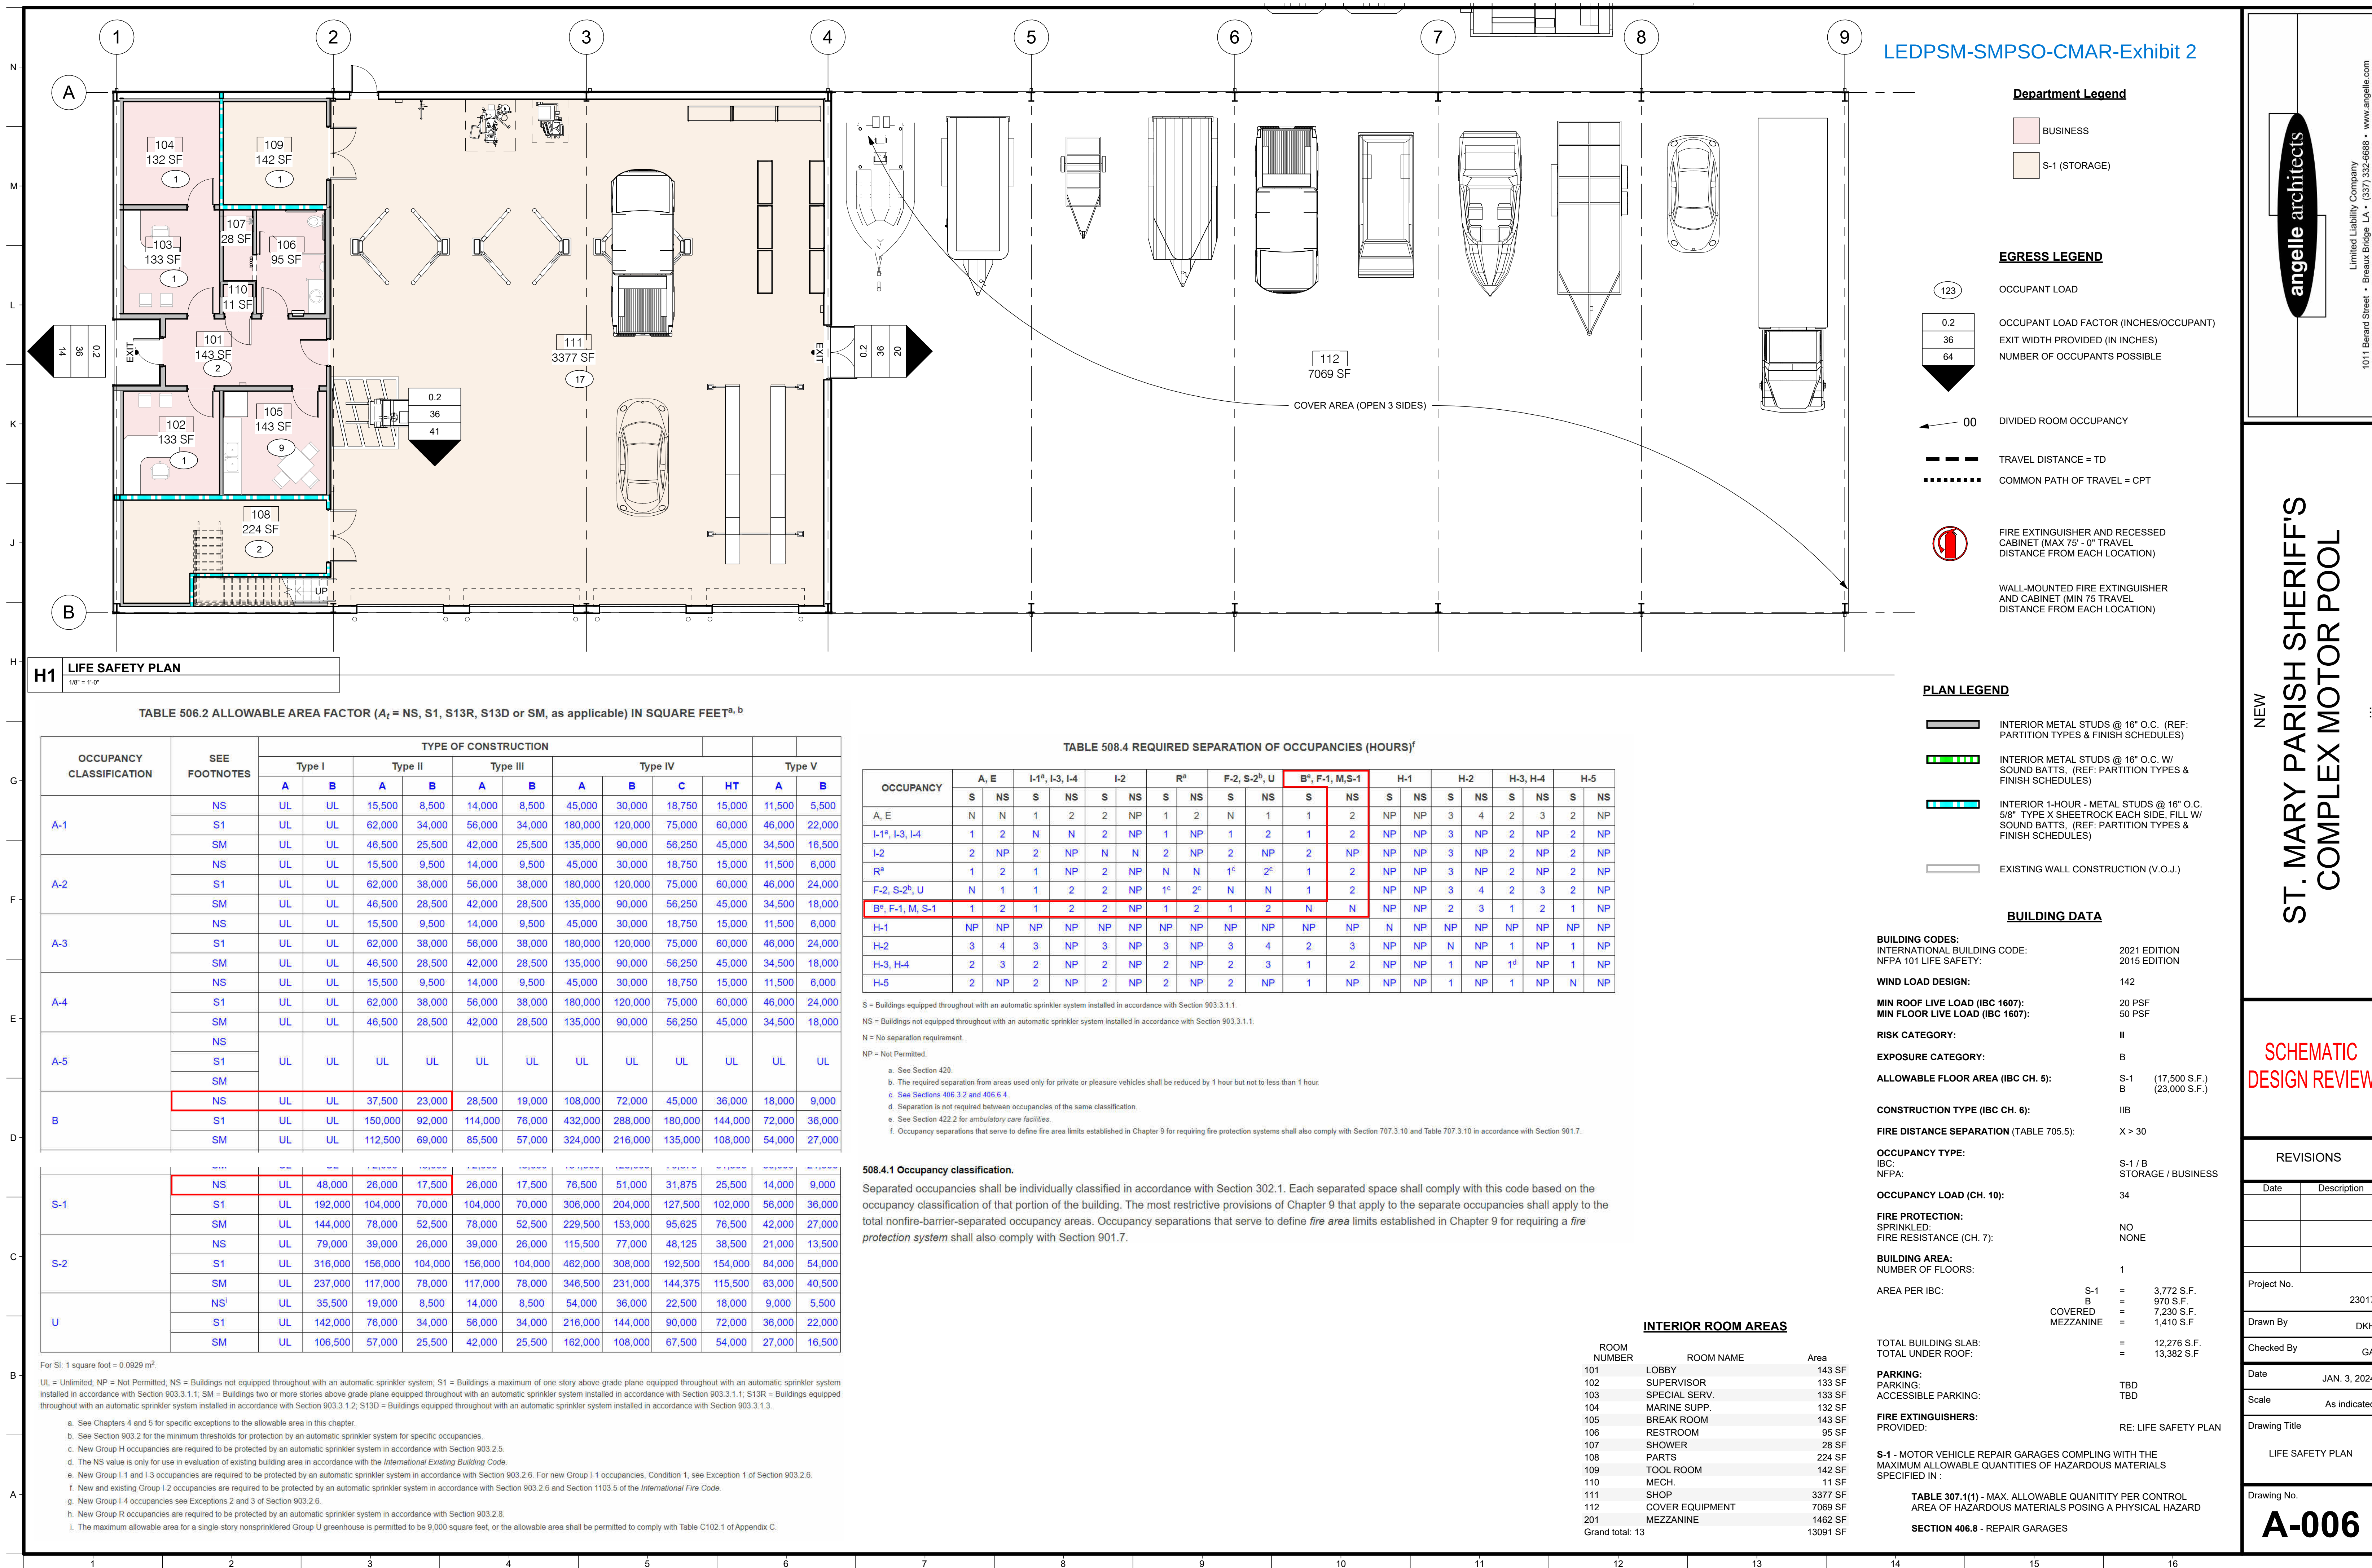

1/18/2024 5:22:47 PM

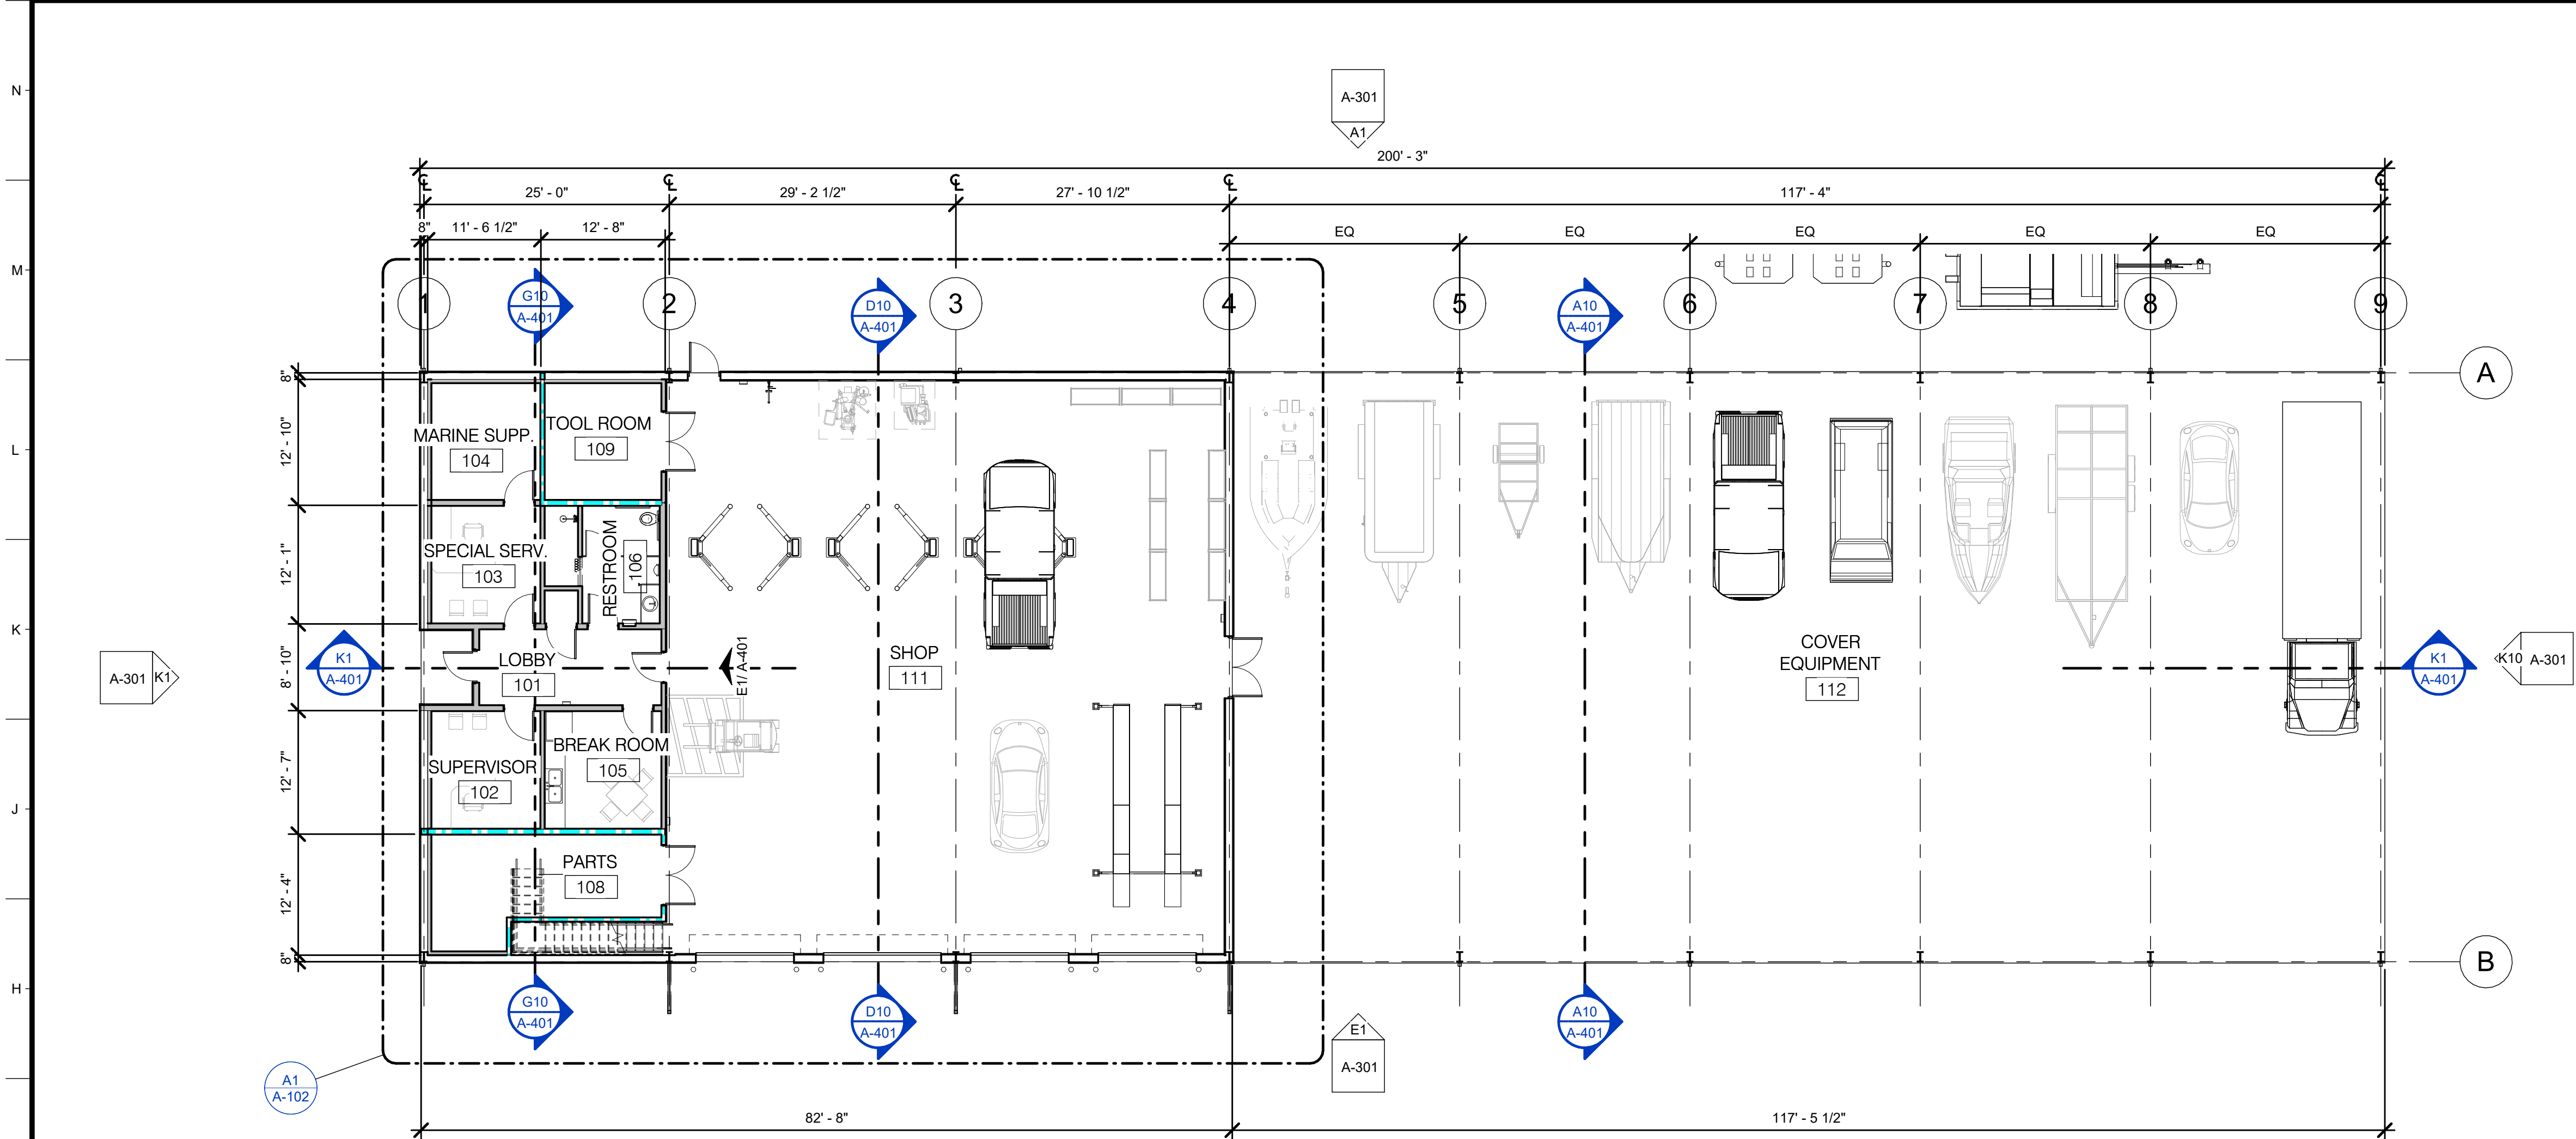

E1 1ST FLOOR PLAN
3/32" = 1'-0"

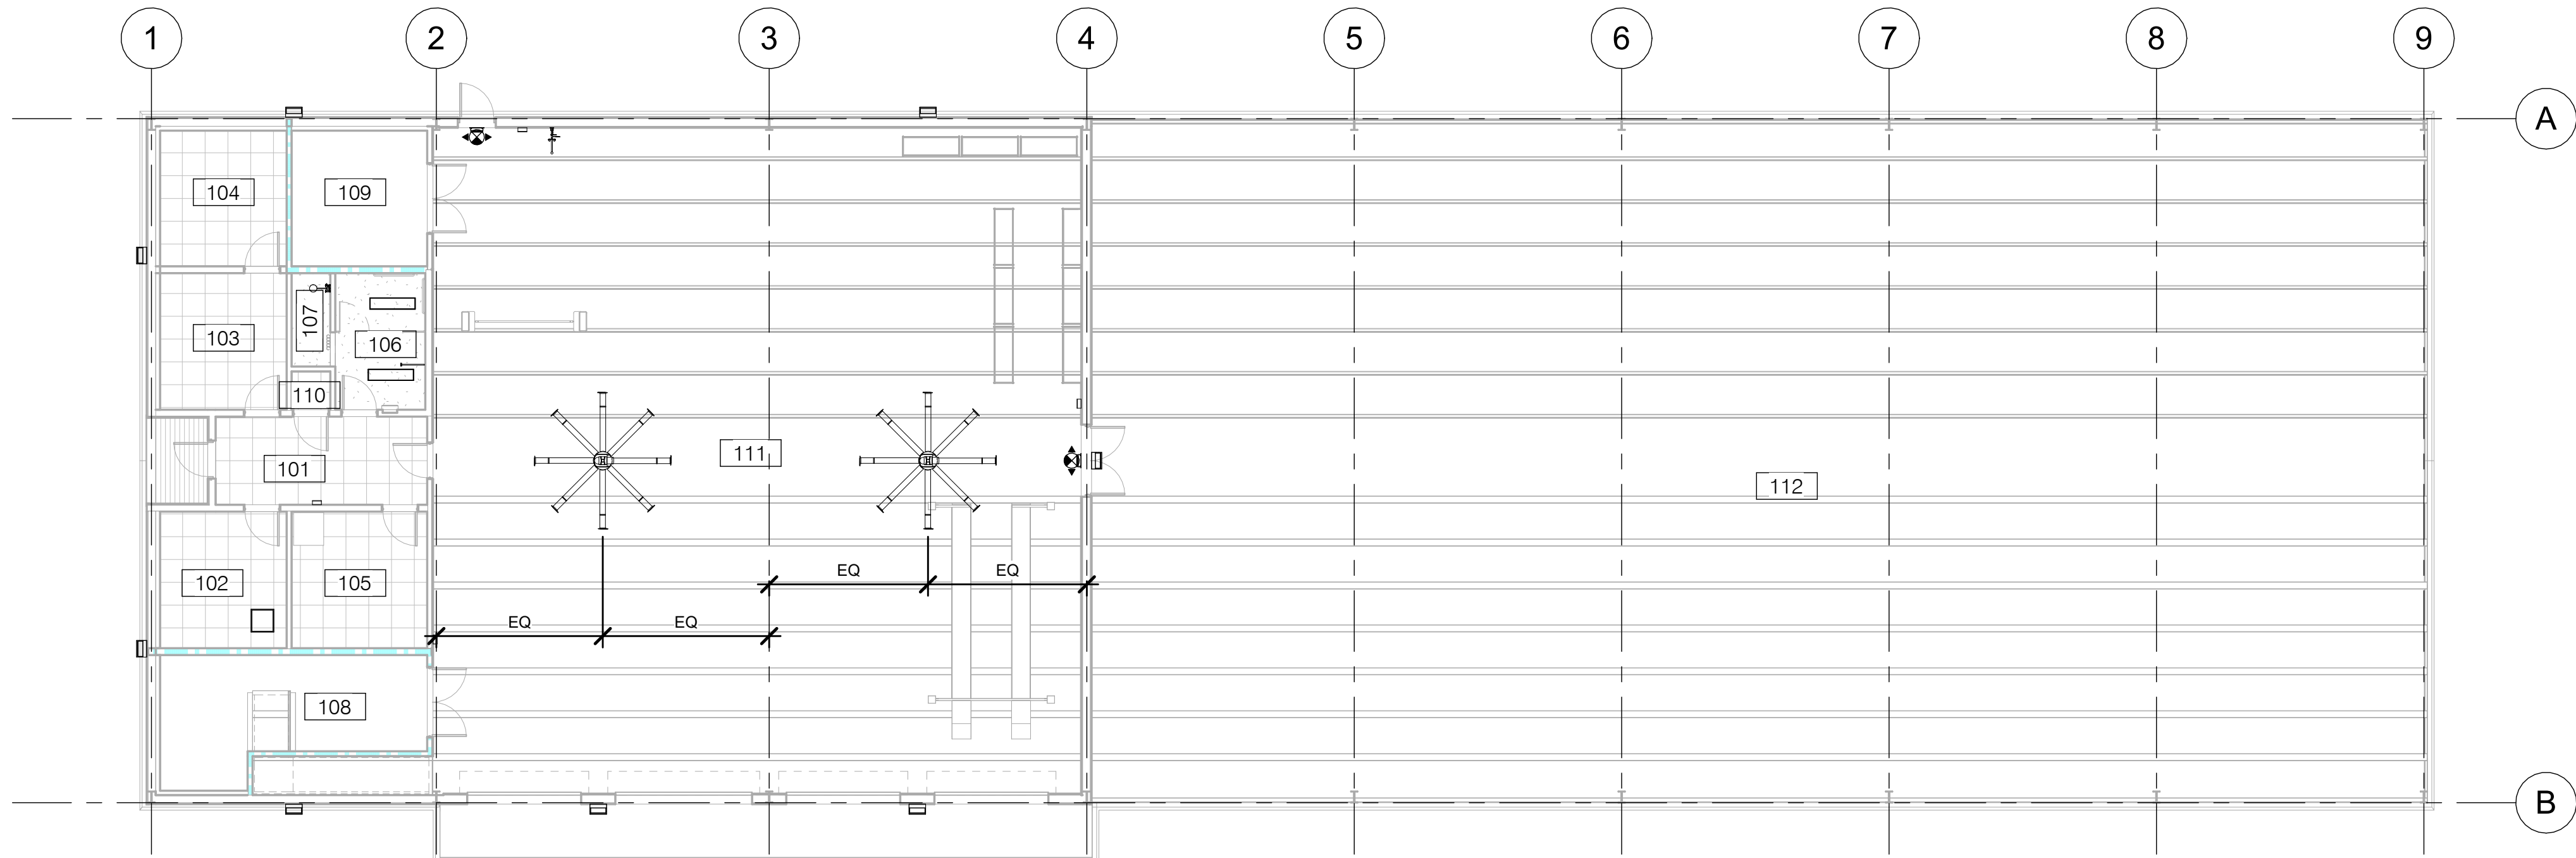

A1 REFLECTED CEILING PLAN
3/32" = 1'-0"

BUILDING DATA

BUILDING CODES: INTERNATIONAL BUILDING CODE: NFPA 101 LIFE SAFETY:		2021 EDITION 2015 EDITION
WIND LOAD DESIGN:		142
MIN ROOF LIVE LOAD (IBC 1607): MIN FLOOR LIVE LOAD (IBC 1607):		20 PSF 50 PSF
RISK CATEGORY:		II
EXPOSURE CATEGORY:		B
ALLOWABLE FLOOR AREA (IBC CH. 5):		S-1 (17,500 S.F.) B (23,000 S.F.)
CONSTRUCTION TYPE (IBC CH. 6):		IIB
FIRE DISTANCE SEPARATION (TABLE 705.5):		X > 30
OCCUPANCY TYPE: IBC: NFPA:		S-1 / B STORAGE / BUSINESS
OCCUPANCY LOAD (CH. 10):		34
FIRE PROTECTION: SPRINKLED: FIRE RESISTANCE (CH. 7):		NO NONE
BUILDING AREA: NUMBER OF FLOORS:		1
AREA PER IBC:		S-1 = 3,772 S.F. B = 970 S.F. COVERED = 7,230 S.F. MEZZANINE = 1,410 S.F.
TOTAL BUILDING SLAB: TOTAL UNDER ROOF:		= 12,276 S.F. = 13,382 S.F.
PARKING: PARKING: ACCESSIBLE PARKING:		TBD TBD
FIRE EXTINGUISHERS: PROVIDED:		RE: LIFE SAFETY PLAN
S-1 - MOTOR VEHICLE REPAIR GARAGES COMPLYING WITH THE MAXIMUM ALLOWABLE QUANTITIES OF HAZARDOUS MATERIALS SPECIFIED IN :		
TABLE 307.1(1) - MAX. ALLOWABLE QUANTITY PER CONTROL AREA OF HAZARDOUS MATERIALS POSING A PHYSICAL HAZARD		
SECTION 406.8 - REPAIR GARAGES		

angelle architects

Limited Liability Company
1011 Berard Street • Breaux Bridge LA • (337) 332-6688 • www.angelle.com


NEW
ST. MARY PARISH SHERIFF'S
COMPLEX MOTOR POOL

SCHEMATIC
DESIGN REVIEW

REVISIONS	
Date	Description
Project No. 23017	
Drawn By	DKH
Checked By	GA
Date	JAN. 3, 2024
Scale	As indicated
Drawing Title FLOOR PLAN	
Drawing No.	

A-101

1/18/2024 5:22:48 PM

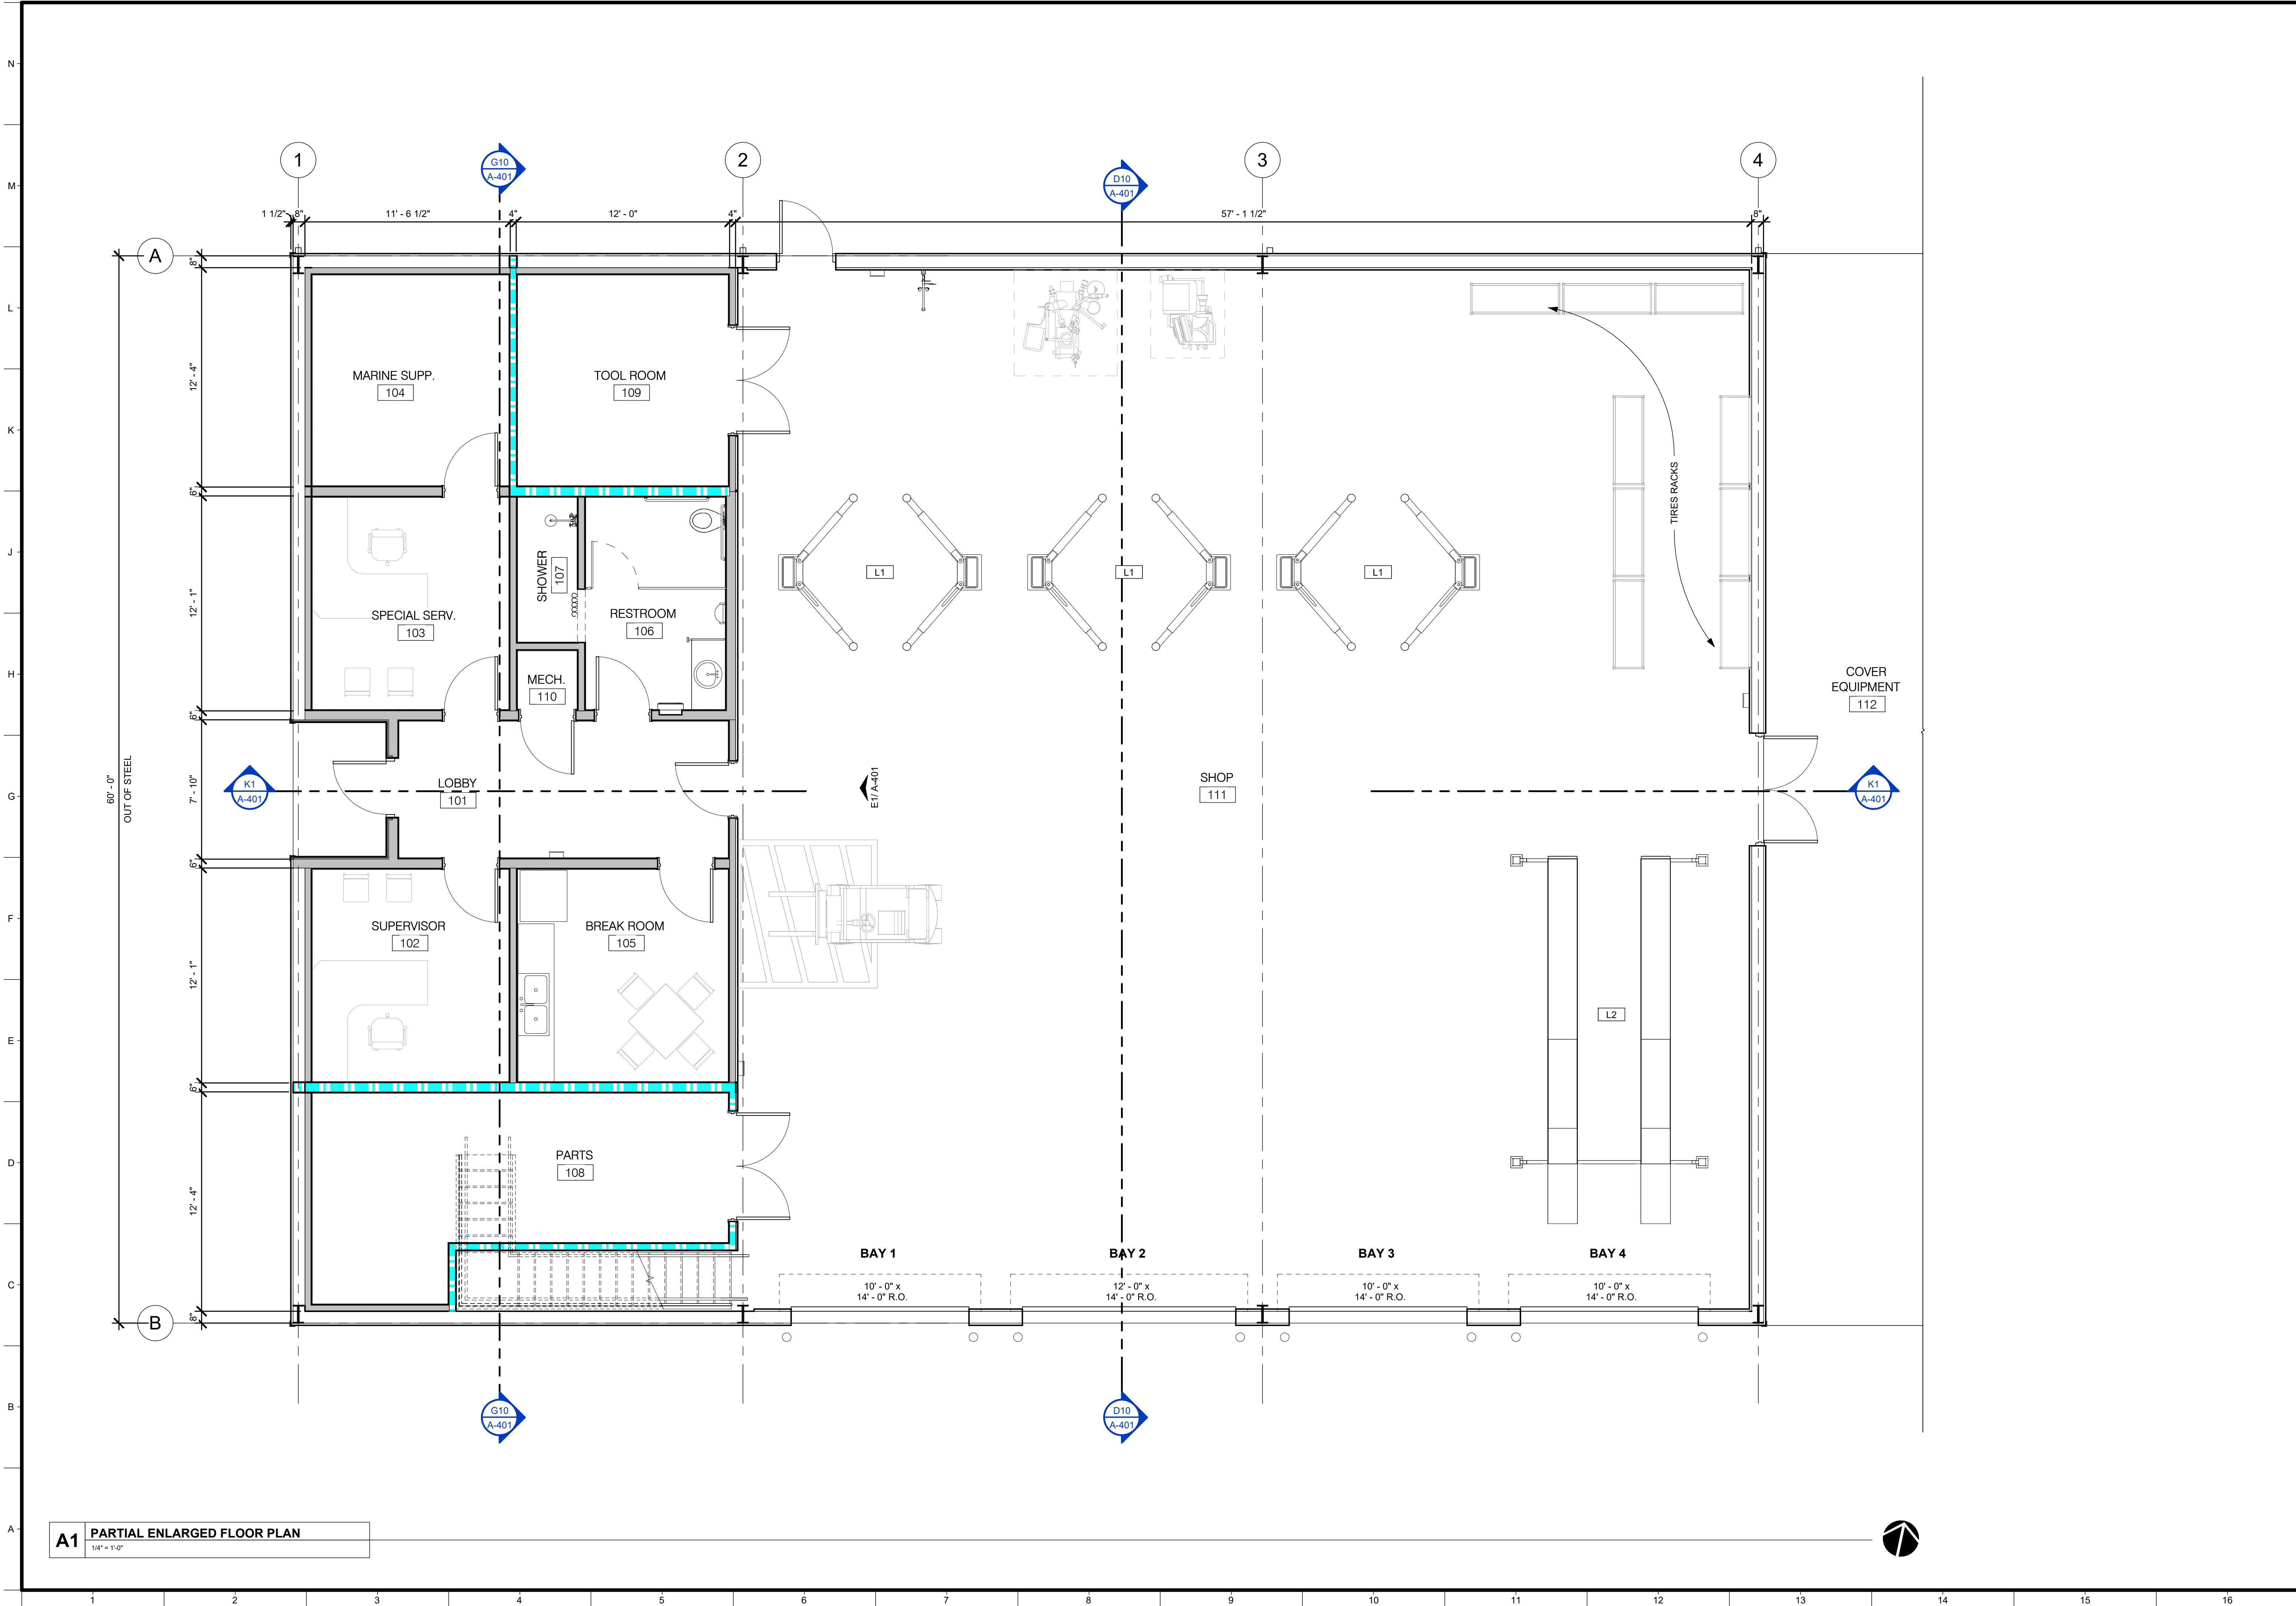



Limited Liability Company
1011 Berard Street • Breaux Bridge LA • (337) 332-6688 • www.angelle.com

NEW

ST. MARY PARISH SHERIFF'S
COMPLEX MOTOR POOL

...

SCHEMATIC
DESIGN REVIEW

REVISIONS	
Date	Description
Project No. 23017	
Drawn By DKH	
Checked By GA	
Date JAN. 3, 2024	
Scale 1/4" = 1'-0"	
Drawing Title	
ENLARGED FLOOR PLAN	
Drawing No.	


A-102

1/18/2024 5:22:53 PM



REVISIONS	
Date	Description
Project No. 23017	
Drawn By DKH	
Checked By GA	
Date JAN. 3, 2024	
Scale 1/8" = 1'-0"	
Drawing Title	
BUILDING ELEVATIONS	
Drawing No.	

1/18/2024 5:22:55 PM

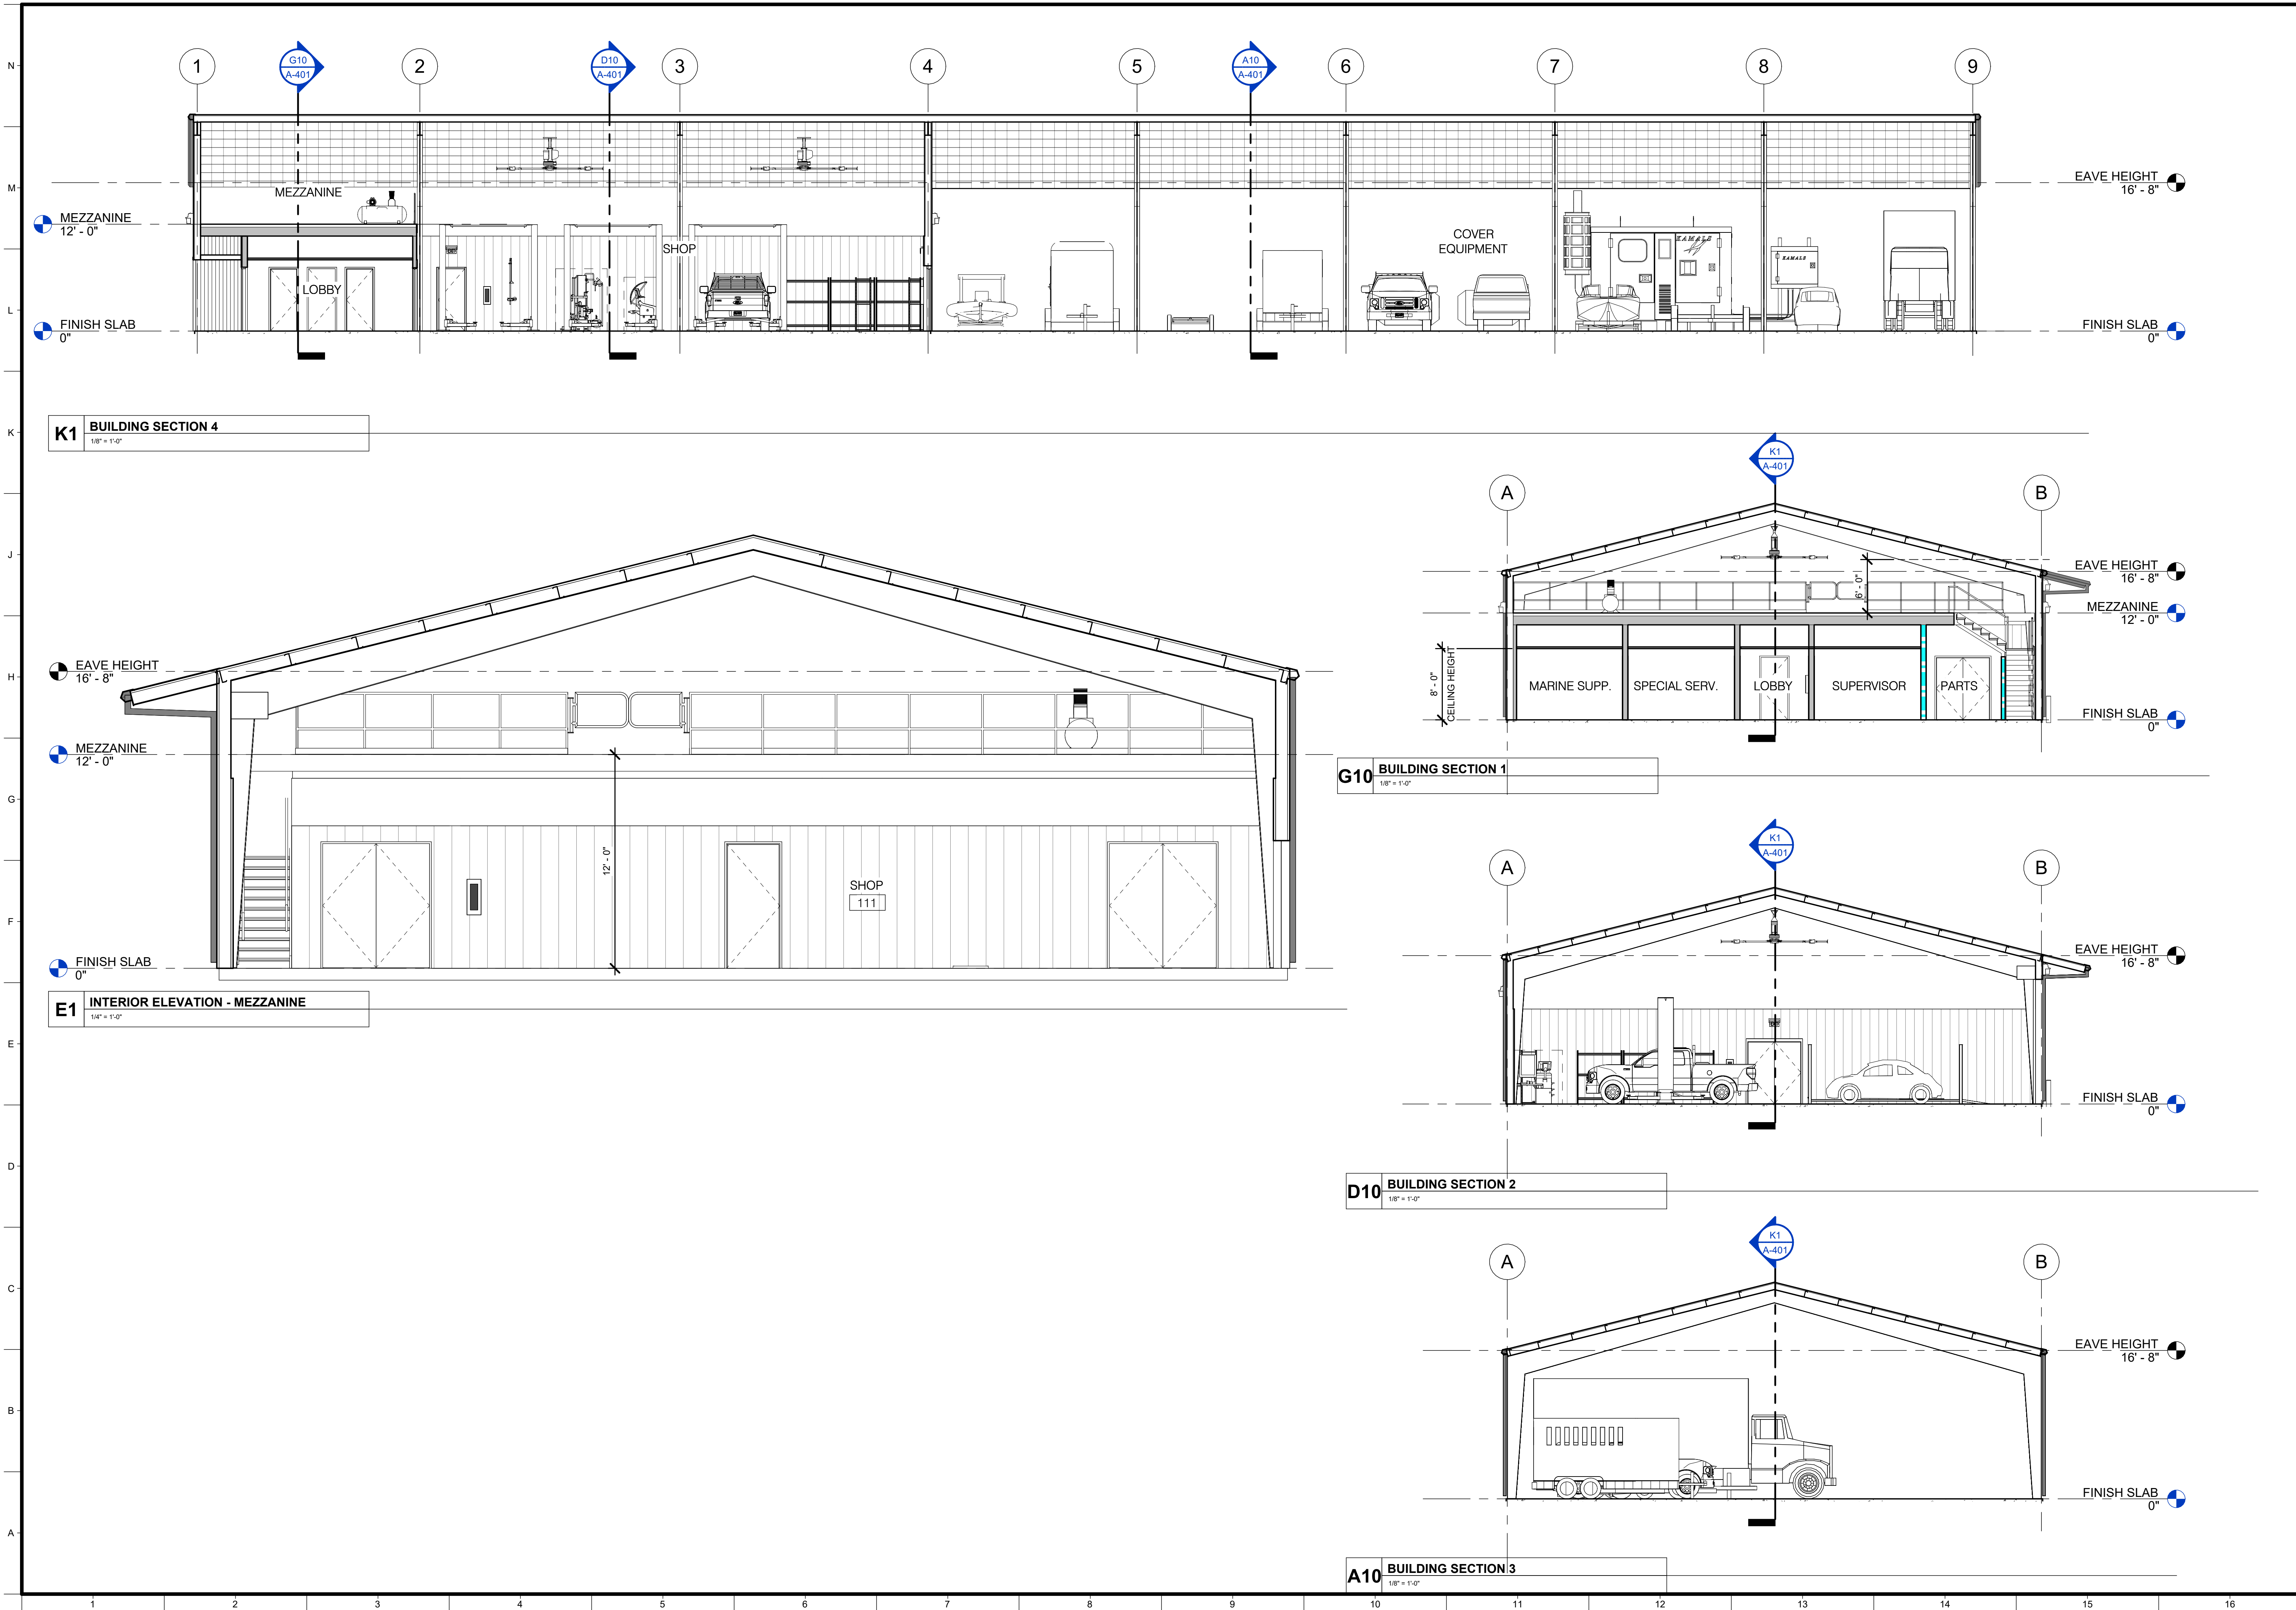

angelle architects

Limited Liability Company
1011 Berard Street • Breaux Bridge LA • (337) 332-6688 • www.angelle.com

NEW
ST. MARY PARISH SHERIFF'S
COMPLEX MOTOR POOL

SCHEMATIC
DESIGN REVIEW

REVISIONS	
Date	Description

Project No.

23017

Drawn By

DKH

Checked By

GA

Date

JAN. 3, 2024

Scale

As indicated

Drawing Title

BUILDING SECTIONS

Drawing No.

A-401